


CHANGE HISTORY TABLE

No	Rev.		Date	Initials
1.	01	Initial Release	03-06-2013	EM
2.	02			
3.	03			
4.				


2-2

2

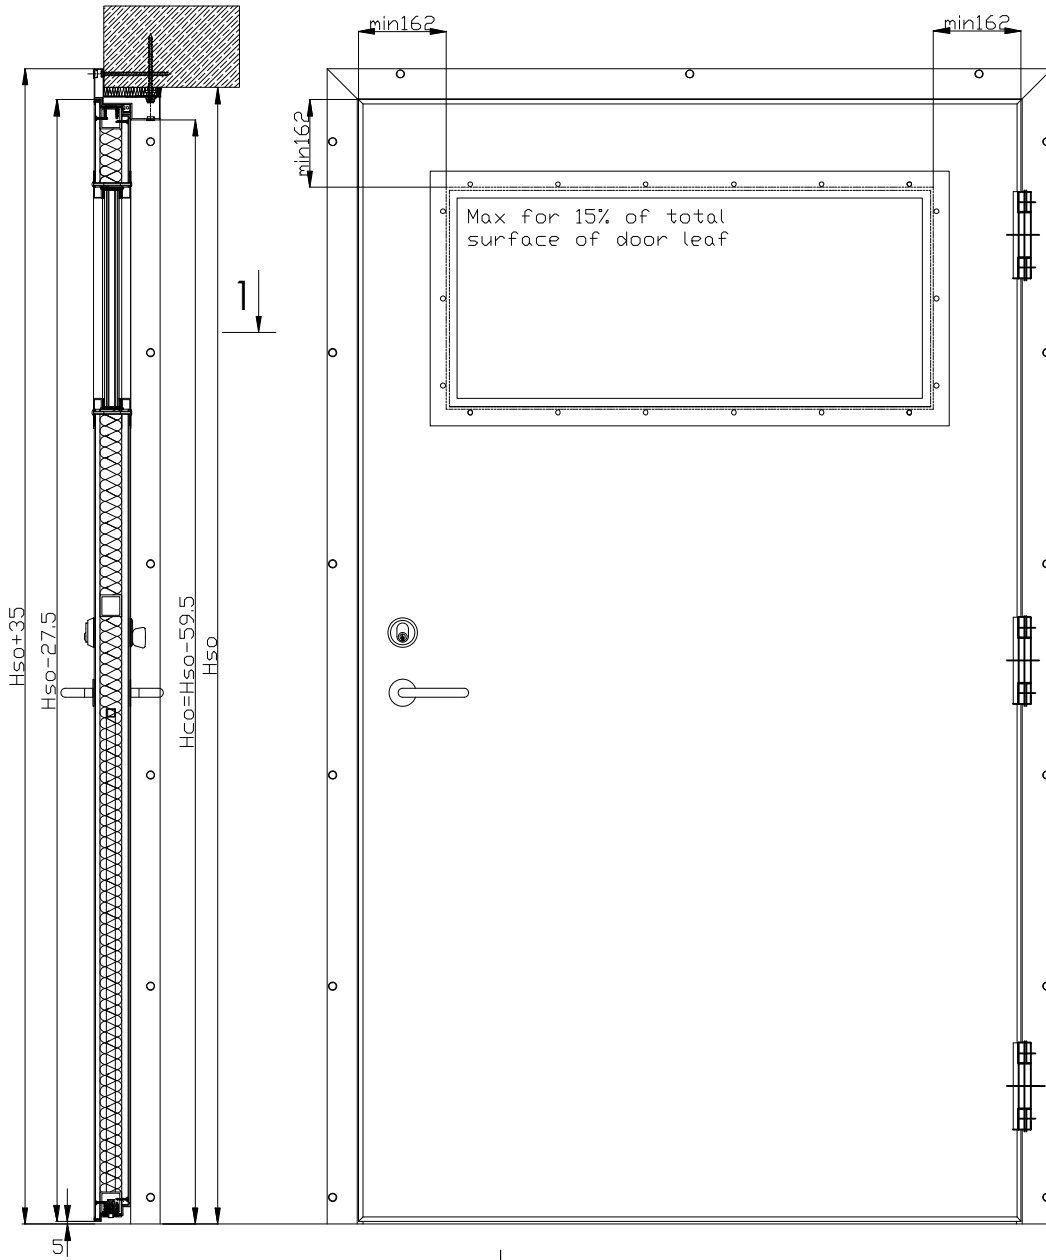

1-1

1

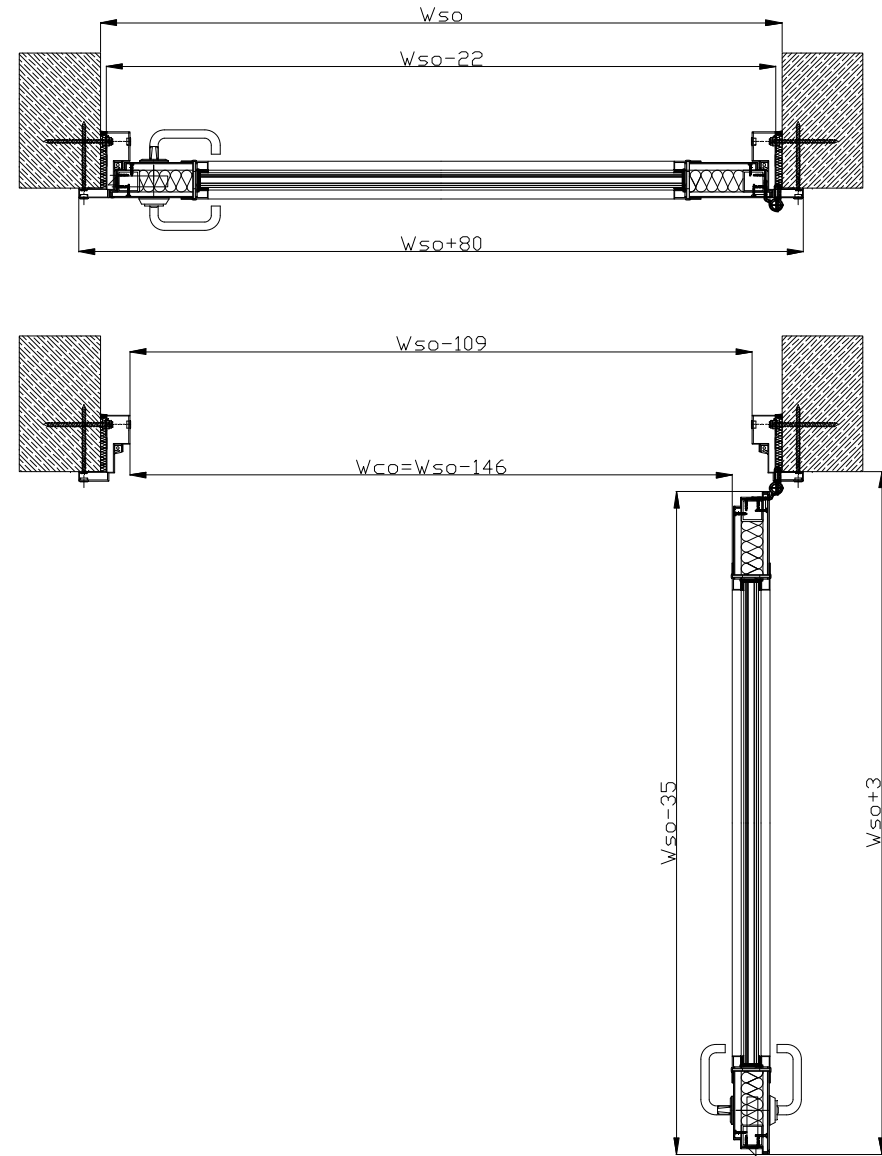

2



Contact address:  
**THERMOD AB**  
 Söderborgsvägen 32  
 SE-671 95 Klässbol, Sweden  
 tel. (0)570 72 74 70  
 fax. (0)570 72 74 71  
 info@thermod.se

Drawing name:  
**ID - Fire Door EI260**  
 Date: 03-06-2013  
 Drawn by: E.Malczak

Drawing number:  
 01-00  
 Scale: 1:10  
 Print format: A3  
 Revision: 00